


EST.	DIST. (MTS.)	R U M B O
1-2	40.35	N 87 44' 30" E
2-3	23.40	N 02 01' 10" W
3-4	18.86	N 16 58' 50" E
4-5	13.51	N 42 13' 00" E
5-6	19.05	S 79 57' 00" E
6-7	35.30	N 69 23' 00" W
7-8	34.04	N 09 48' 20" W
8-9	46.33	N 00 52' 40" E
9-10	31.22	N 05 08' 50" E
10-11	44.97	N 17 50' 40" E
11-12	51.64	N 36 39' 30" E
12-13	73.87	N 40 25' 00" E
13-14	24.41	N 37 41' 10" E
14-15	21.82	N 32 07' 10" E
15-16	16.37	N 42 40' 40" W
16-17	4.67	S 74 22' 30" W
17-18	50.34	N 88 01' 20" W
18-19	7.51	N 83 21' 20" W
19-20	207.69	S 34 51' 20" W
20-21	43.28	S 29 08' 51" W
21-1	156.32	S 03 22' 07" W



**SUBJECT
PROPERTY**

MLS 11-424

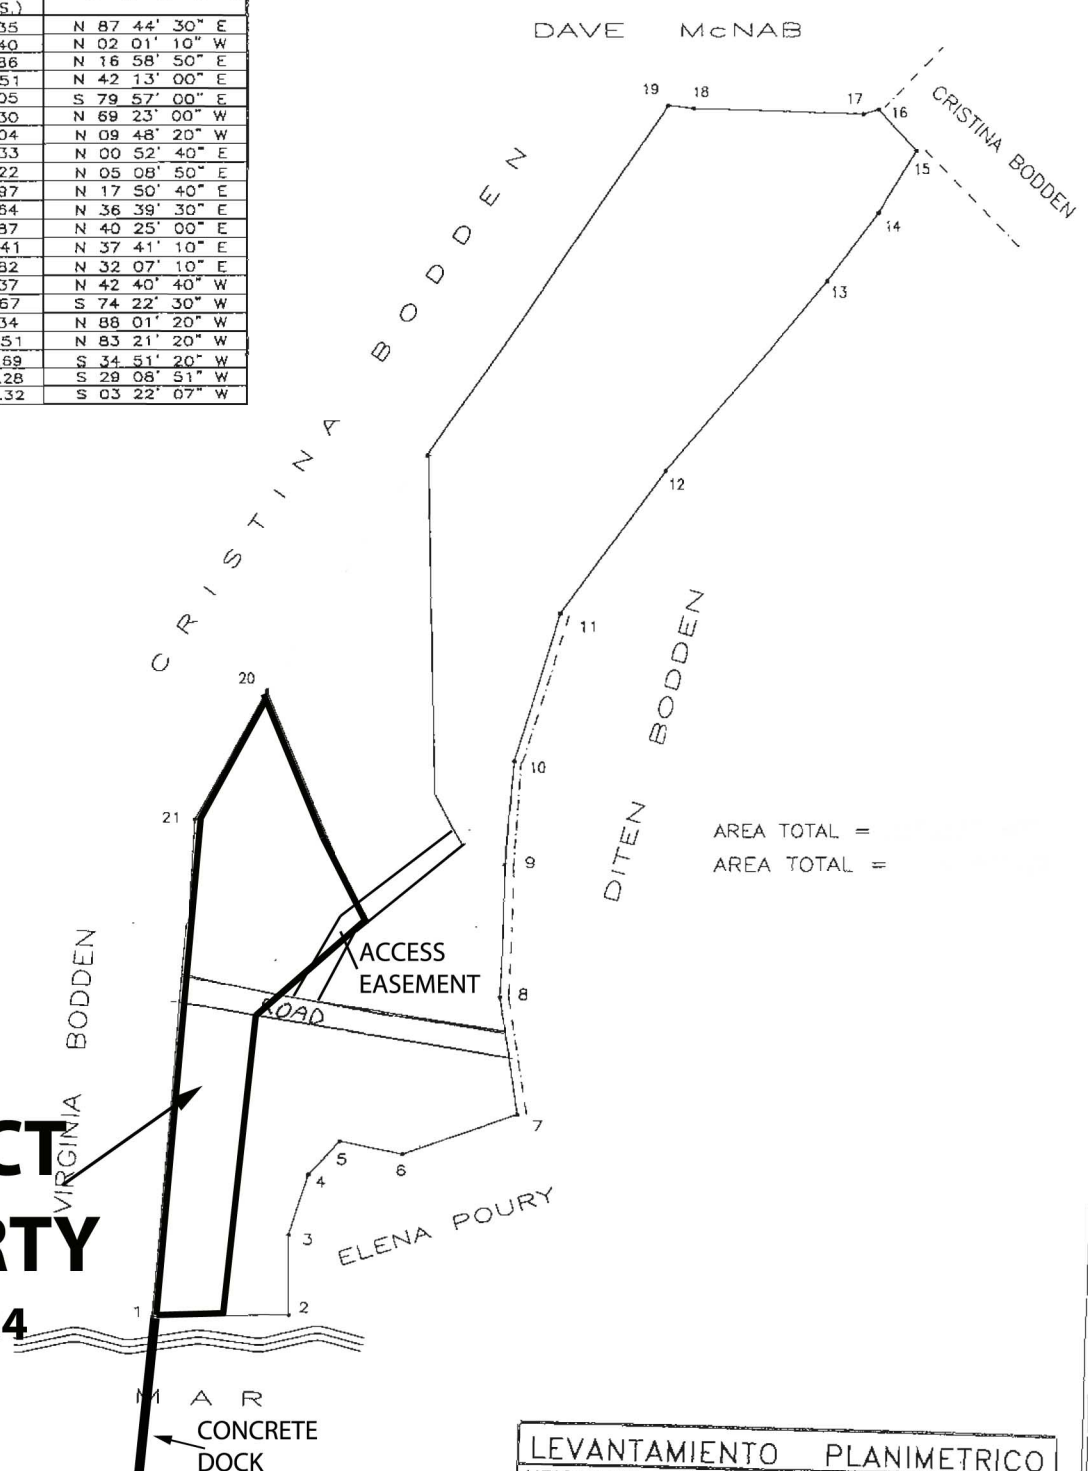

AREA TOTAL =
AREA TOTAL =

LEVANTAMIENTO PLANIMETRICO	
UBICACION	: QUIET HILL , J.S. GUARDIOLA , ROATAN
PROPIETARIO	: GREEN PARROT ESTATES
APROBO	: ING. HELMER MARTINEZ
LEVANTO	: LUIS LEMUS
DIBUJO	: ING. HELMER MARTINEZ
FECHA	: FEBRERO, 1999
ESCALA	: 1:1500