

1	9.87	S	34° 40' 00"	E
2	10.11	S	60° 10' 34"	E
3	30.36	N	52° 37' 30"	E
4	78.30	N	07° 46' 12"	W
5	35.62	S	40° 15' 48"	W

AREA = 2,807.52 METROS² = 30,219.71 PIES² = 0.694 ACRES.

LOTE Nº 12

1	79.59	S	44° 46' 12"	E
2	19.23	N	52° 37' 30"	E
3	5.67	N	07° 45' 18"	E
4	5.00	N	37° 07' 00"	W
5	11.50	N	00° 30' 24"	W
6	11.50	N	11° 52' 30"	E
7	53.02	N	55° 14' 18"	W
8	11.44	S	15° 03' 00"	W
9	14.54	S	49° 15' 48"	W

AREA = 2,300.05 METROS² = 24,757.38 PIES² = 0.568 ACRES.

LOTE "B"


1	37.62	S	30° 24' 48"	E
2	20.20	N	52° 37' 12"	E
3	5.91	N	52° 33' 00"	E
4	42.48	N	37° 07' 00"	W
5	53.04	S	52° 37' 30"	W
6	3.15	S	08° 27' 42"	E
7	3.15	S	11° 00' 18"	W

AREA = 2,390.93 METROS² = 25,735.60 PIES² = 0.591 ACRES.

LOTE Nº 21

1	42.33	S	37° 07' 00"	E
2	35.05	N	52° 33' 00"	E
3	43.47	N	37° 07' 00"	W
4	28.90	S	52° 39' 00"	W
5	5.22	S	44° 03' 48"	W

AREA = 1,517.57 METROS² = 16,334.89 PIES² = 0.375 ACRES.

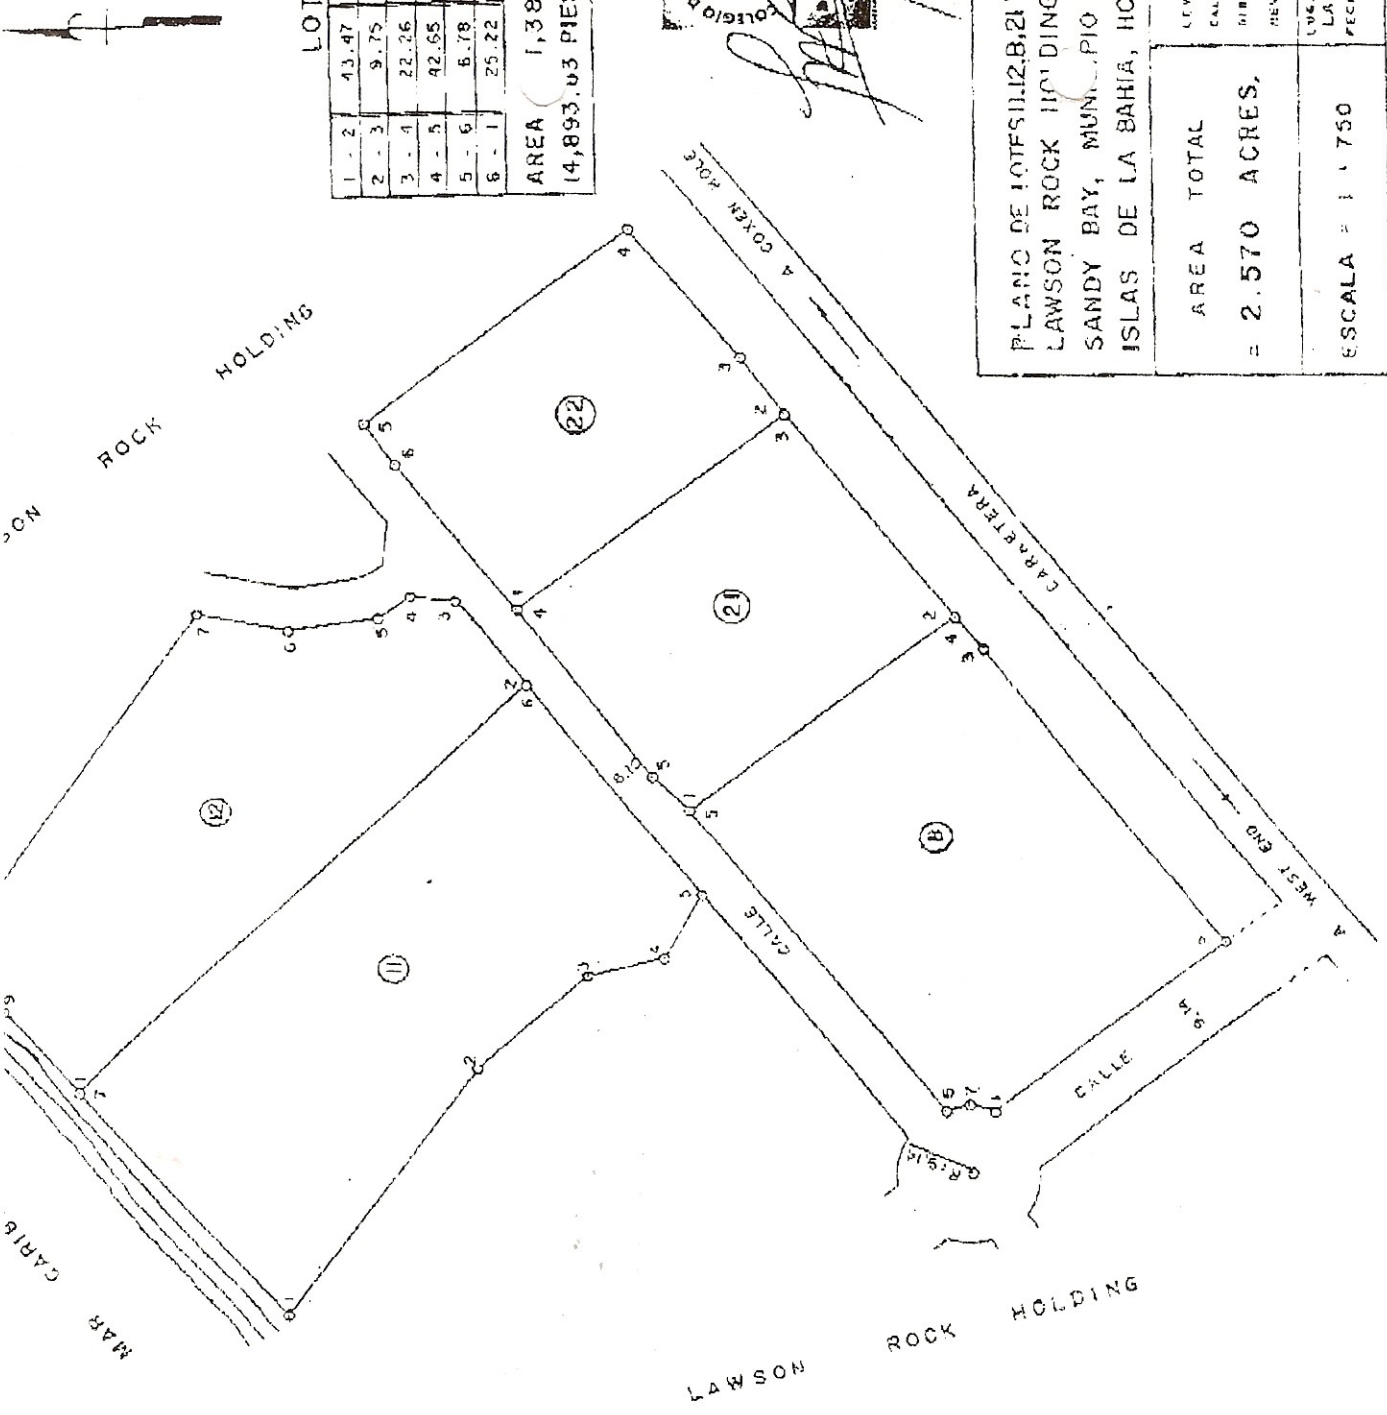

LOT	
1 - 2	43.47
2 - 3	9.75
3 - 4	22.26
4 - 5	42.65
5 - 6	6.78
6 - 1	25.22
AREA 1,38	
(4,893.03 PIES)	

PLANO DE LOTES 11, 12, 21, 22
 LAWSON ROCK HOLDING
 SANDY BAY, MUNICIPIO
 ISLAS DE LA BAHIA, HC

AREA TOTAL	= 2.570 ACRES.
ESCALA	= 1 : 750