

POLIGONO 1

EST.	DIST. (MTS.)	R U M B O
1-2	06.33	S 11° 45' 59" E
2-3	13.69	S 22° 13' 32" E
3-4	06.96	S 38° 38' 25" E
4-5	17.56	N 72° 13' 54" E
5-6	15.31	N 38° 35' 29" E
6-7	02.50	N 23° 36' 57" W
7-8	02.02	N 72° 13' 54" E
8-9	05.07	N 27° 25' 06" W
9-10	10.52	N 22° 45' 06" W
10-1	33.19	S 72° 13' 54" W

AREA DE POLIGONO 1 = 828.02 MTS. CUAD.

AREA DE POLIGONO 1 = 0.205 ACRE

POLIGONO 2

EST.	DIST. (MTS.)	R U M B O
1-2	13.42	N 72° 13' 54" E
2-3	13.42	S 17° 46' 06" E
3-4	13.42	S 72° 13' 54" W
4-1	13.42	N 17° 46' 06" W

AREA DE POLIGONO 2 = 180.10 MTS. CUAD.


AREA DE POLIGONO 2 = 0.044 ACRE

AREA TOTAL = AREA DE POLIGONO 1 - AREA DE POLIGONO 2

AREA TOTAL = 828.02 MTS. CUAD. - 180.10 MTS. CUAD.

AREA TOTAL = 647.92 MTS. CUAD.

AREA TOTAL = 0.16 ACRE

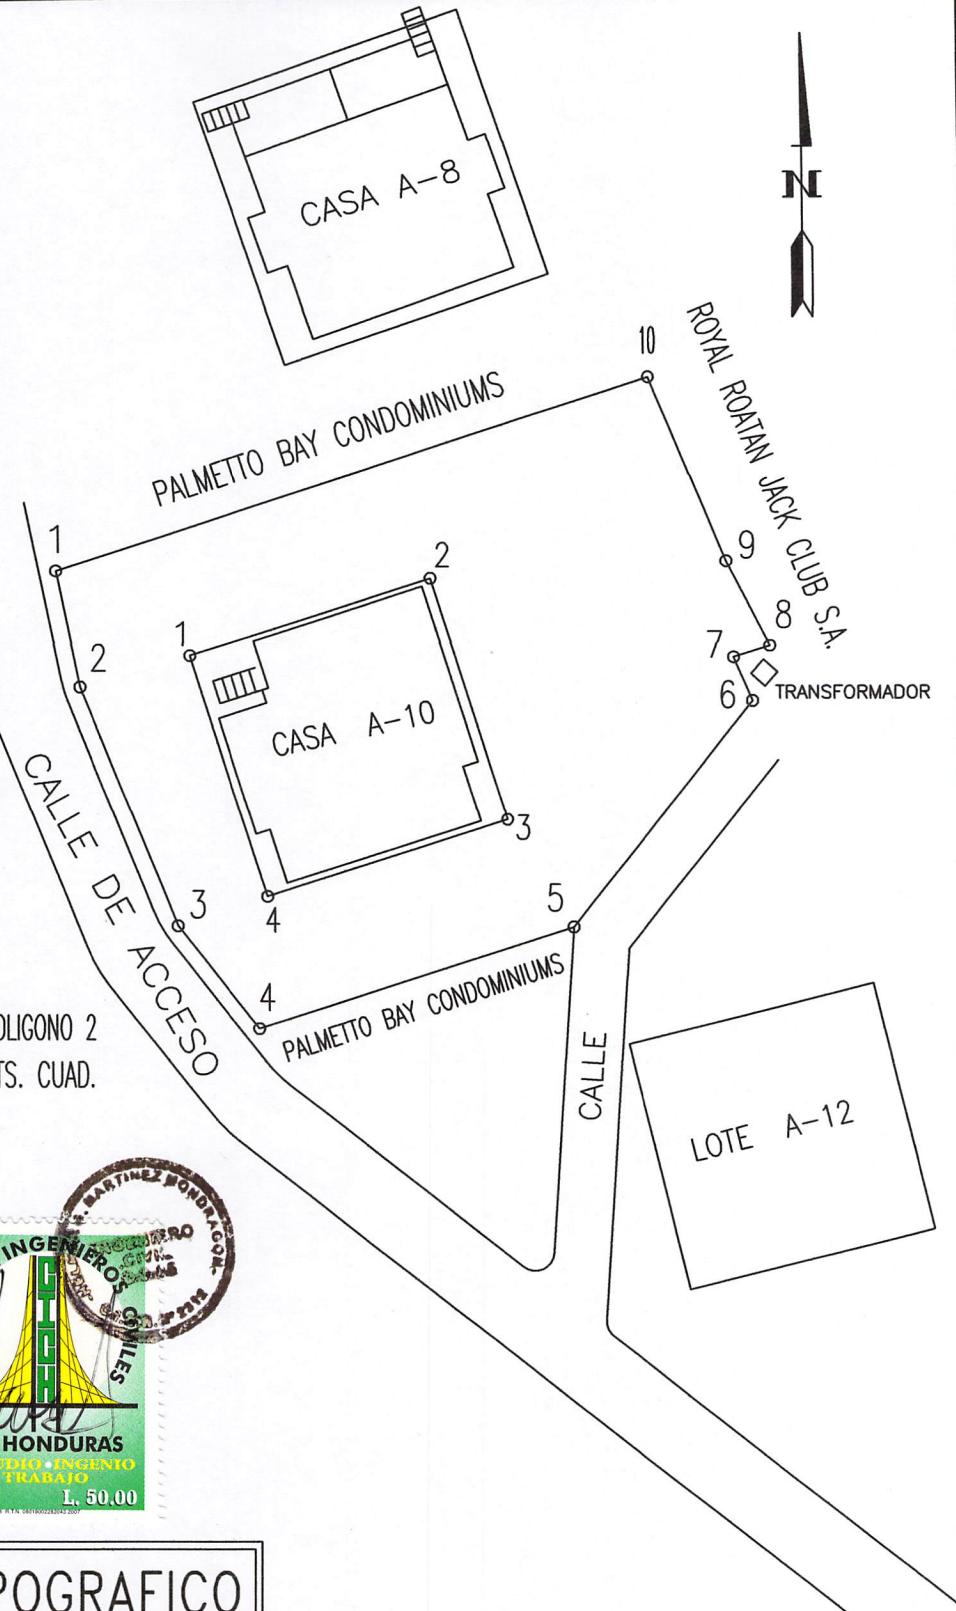

<b>LEVANTAMIENTO TOPOGRAFICO</b>	
UBICACION: PALMETTO BAY, PLANTATION, ROATAN	
PROPIETARIO: DAVID ELDER	
APROBO	: ING. HELMER MARTINEZ C.I.C.H. No 2312
LEVANTO	: ARNALDO A. FILE : PALMETO 8
DIBUJO	: ING. HELMER MARTINEZ
FECHA	: ENERO, 2015 ESCALA 1:400