


AREA TOTAL = 5587.64 MTS. CUAD.

AREA TOTAL = 1.38 ACRES

EST.	DIST. mts.	R U M B O
1-2	40.35	S 31° 05' 33" W
2-3	21.18	S 64° 10' 30" E
3-4	10.11	S 42° 38' 40" E
4-5	29.71	S 34° 57' 51" E
5-6	11.17	S 36° 53' 50" E
6-7	06.04	S 07° 27' 10" W
7-8	43.05	N 83° 34' 03" E
8-9	41.20	N 12° 12' 31" E
9-10	71.18	N 62° 49' 44" W
10-1	20.70	N 51° 28' 19" W

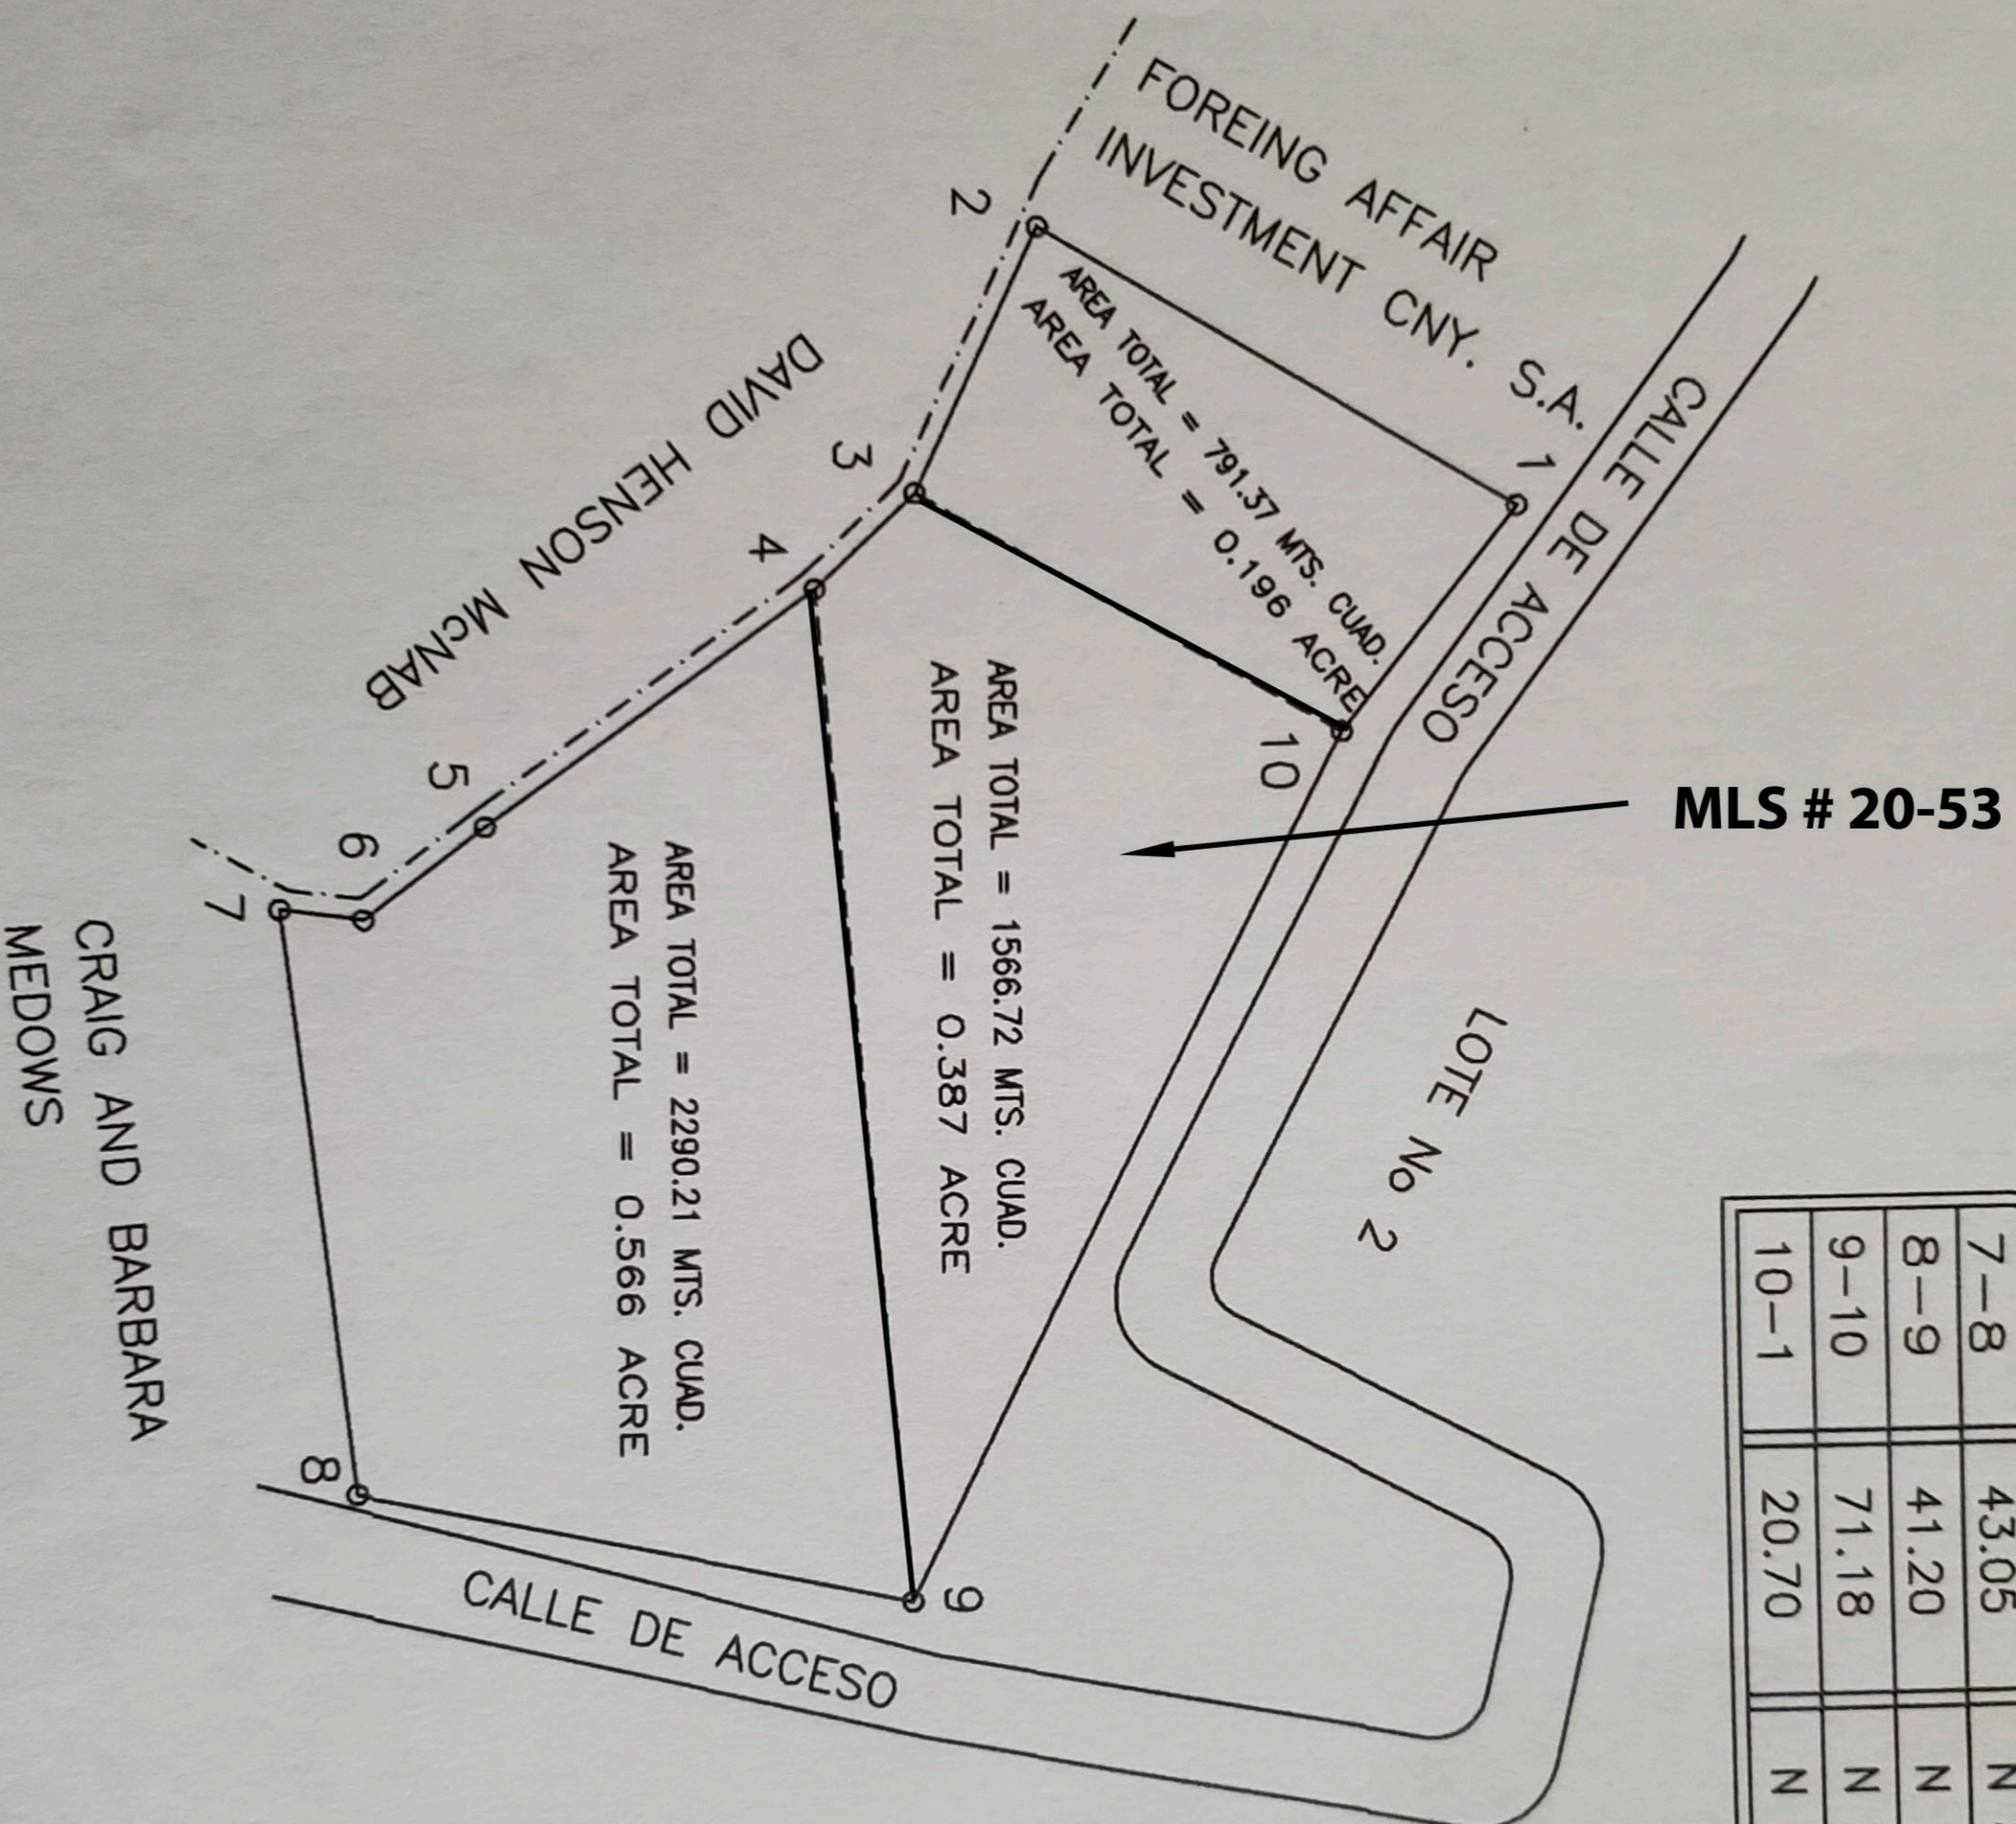

LEVANTAMIENTO PLANIMETRICO	
UBICACION	: DIAMOND ROCK, J.S. GUARDIOLA, ROATAN
PROPIETARIO	: S.R.M. ROATAN HOLDING S.A.
APROBO	: ING. HELMER MARTINEZ C.I.C.H. 2312
LEVANTO	: ARNALDO AGUILAR FILE: IMM2 2014
DIBUJO	: ING. HELMER MARTINEZ
ESCALA	: 1 : 950 FECHA : DICIEMBRE, 2019