


AREA TOTAL = 1525.56 MTS. CUAD.  
 AREA TOTAL = 0.377 ACRE

EST.	DIST. mts.	R U M B O
1-2	40.93	S 37° 07' 00" E
2-3	10.69	N 51° 03' 36" E
3-4	31.31	N 56° 58' 18" E
4-5	06.11	N 06° 17' 54" W
5-6	07.46	N 81° 30' 42" W
6-7	09.78	N 59° 01' 18" W
7-8	10.97	N 50° 42' 06" W
8-9	10.42	N 42° 12' 42" W
9-10	05.15	N 88° 07' 12" W
10-11	07.89	S 42° 41' 54" W
11-1	20.88	S 53° 44' 48" W

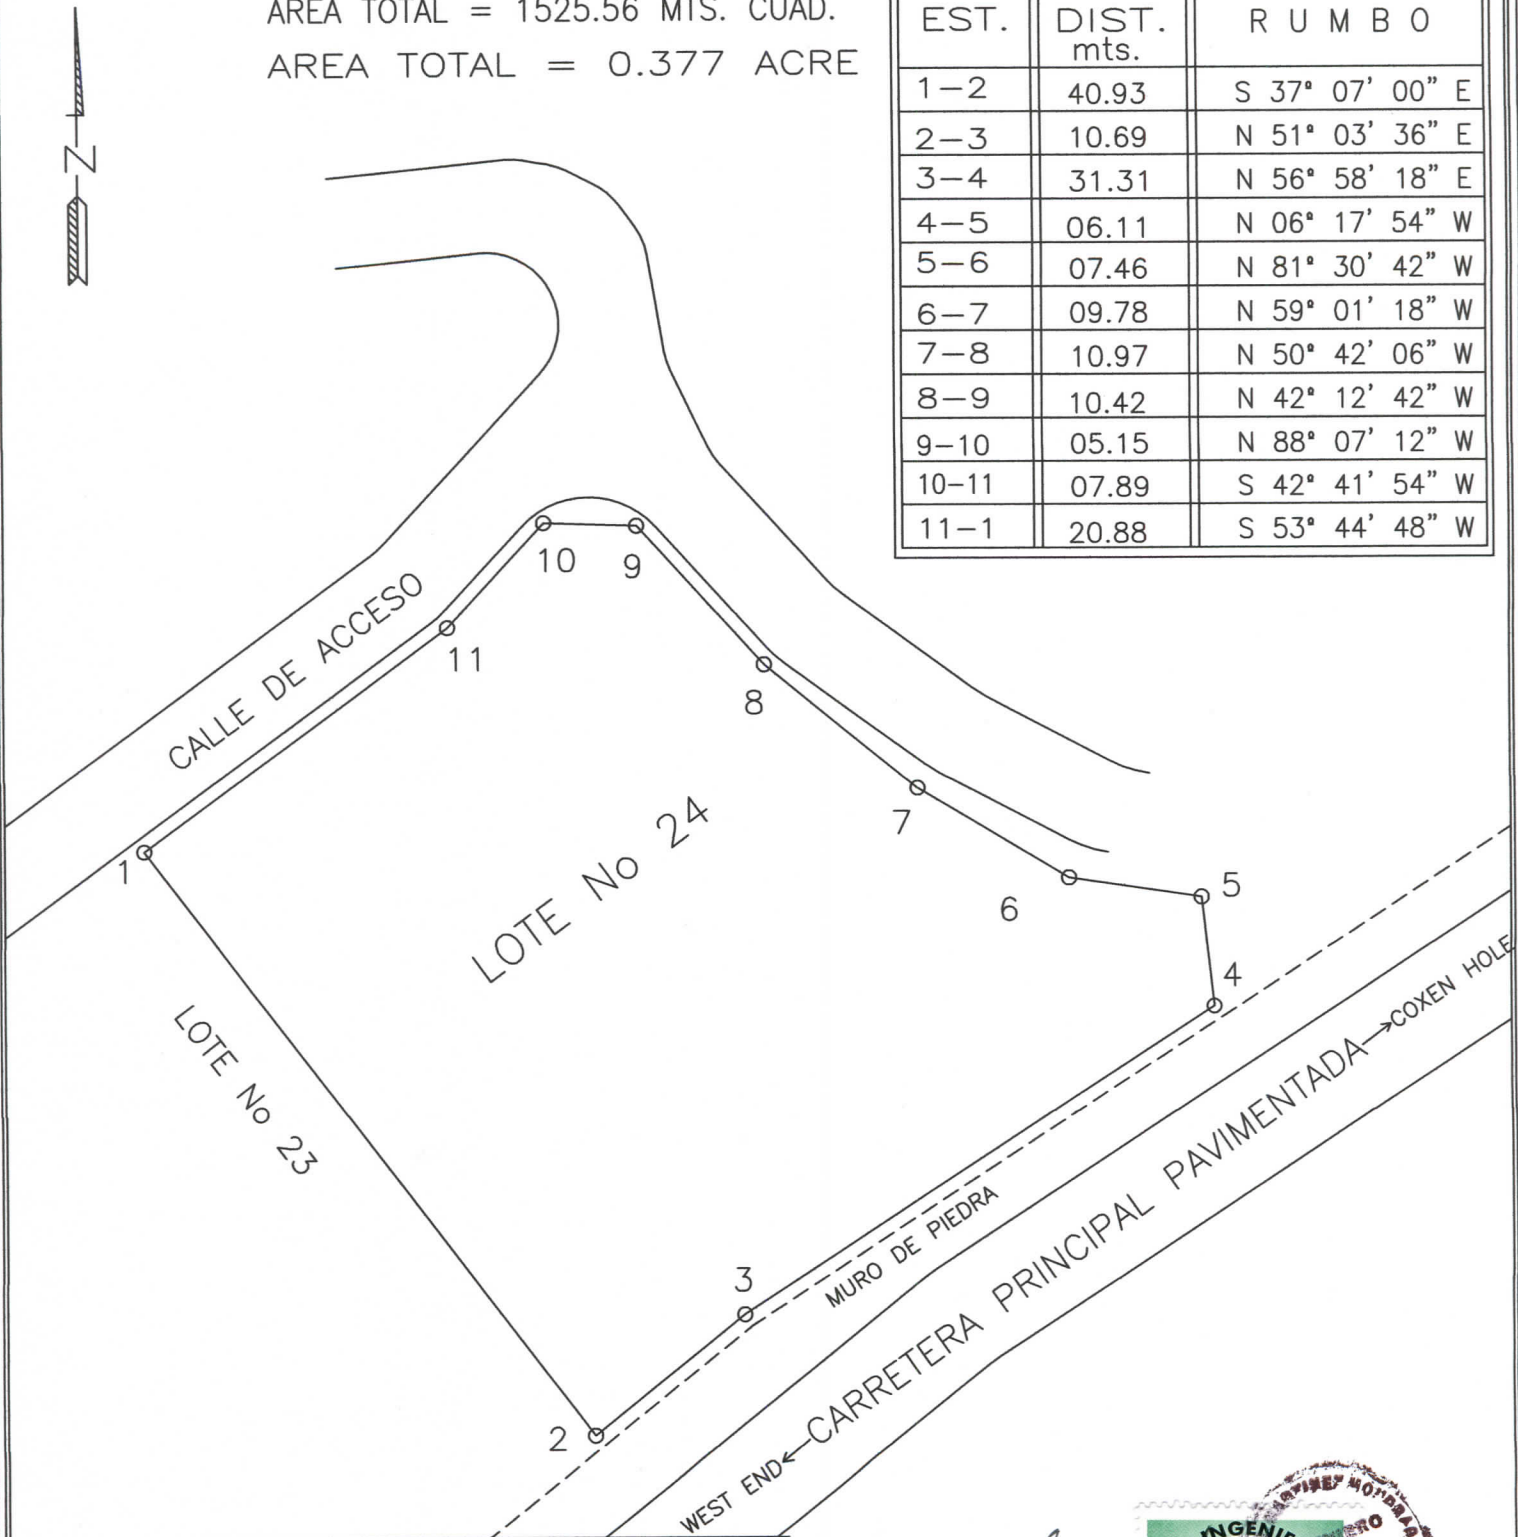

### LEVANTAMIENTO PLANIMETRICO

UBICACION : LAWSON ROCK, SANDY BAY, ROATAN  
 PROPIETARIO : JC 24 S. A.  
 APROBO : ING. HELMER MARTINEZ | C.I.C.H. 2312  
 LEVANTO : ARNALDO AGUILAR | FILE: IMM 2013  
 DIBUJO : ING. HELMER MARTINEZ  
 ESCALA : 1 : 420 FECHA : JULIO, 2013

